


COUNTY WALK 250 ACRE TOWNSHIP

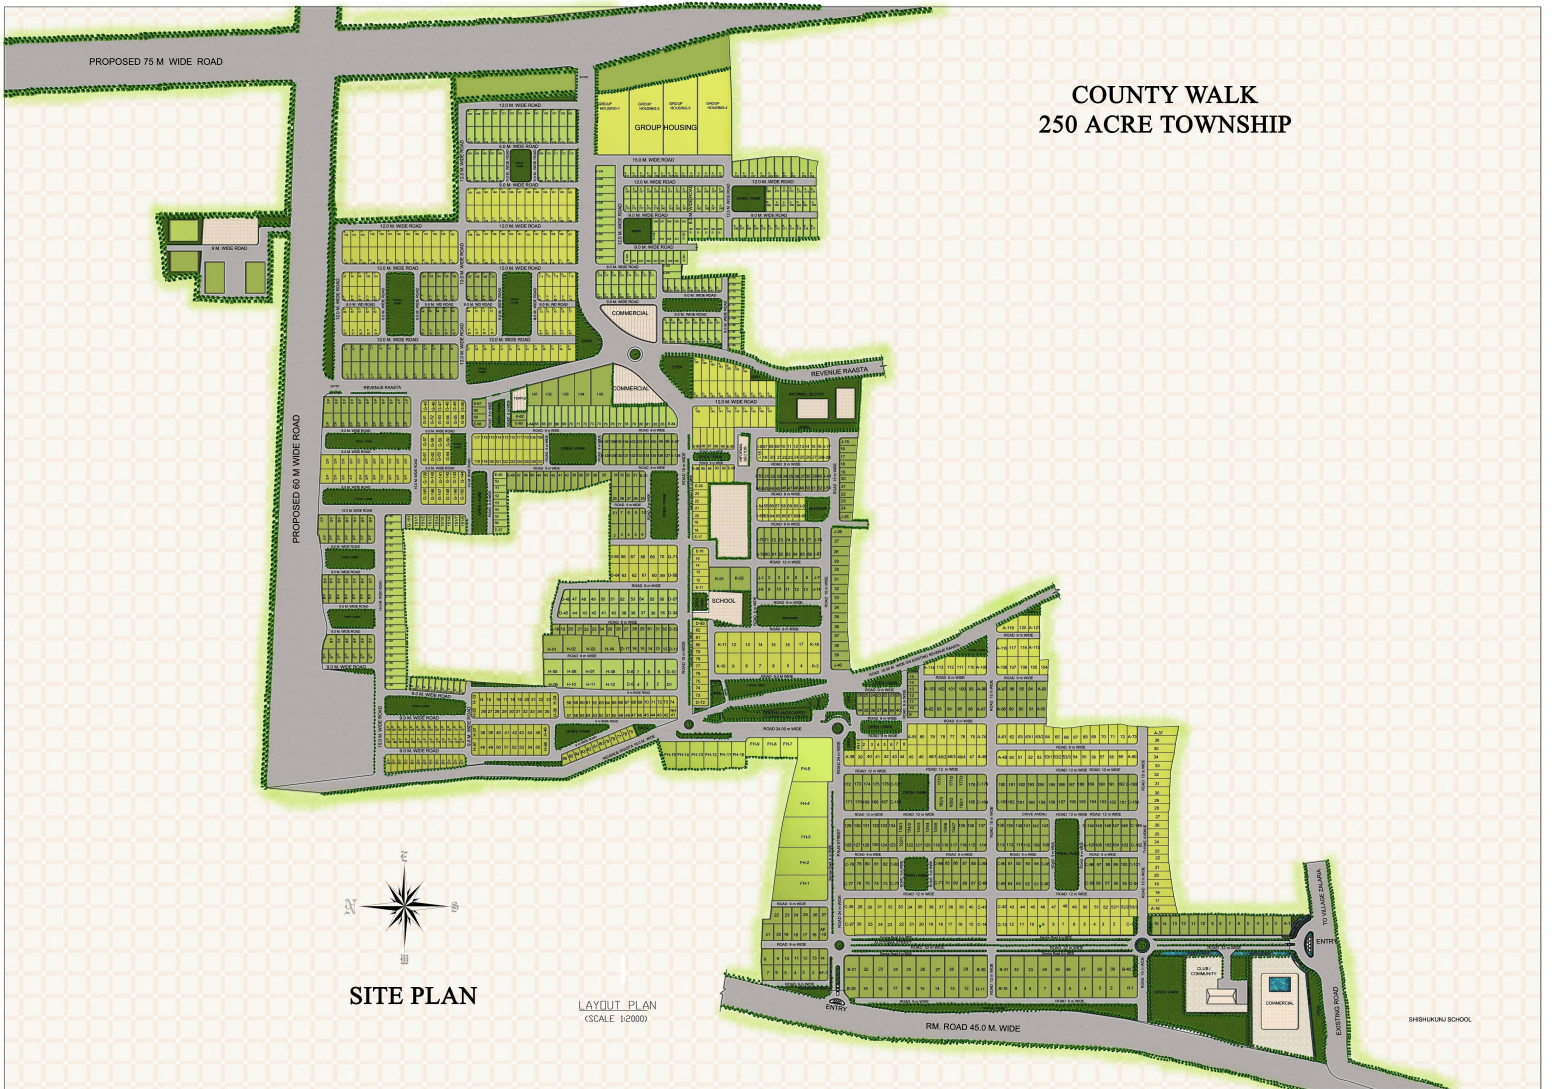

SITE PLAN

LAYOUT PLAN
(SCALE 1:2000)