


16 PANOD ROAD (PROPOSED 30 M WIDE ROAD)

ENTRY

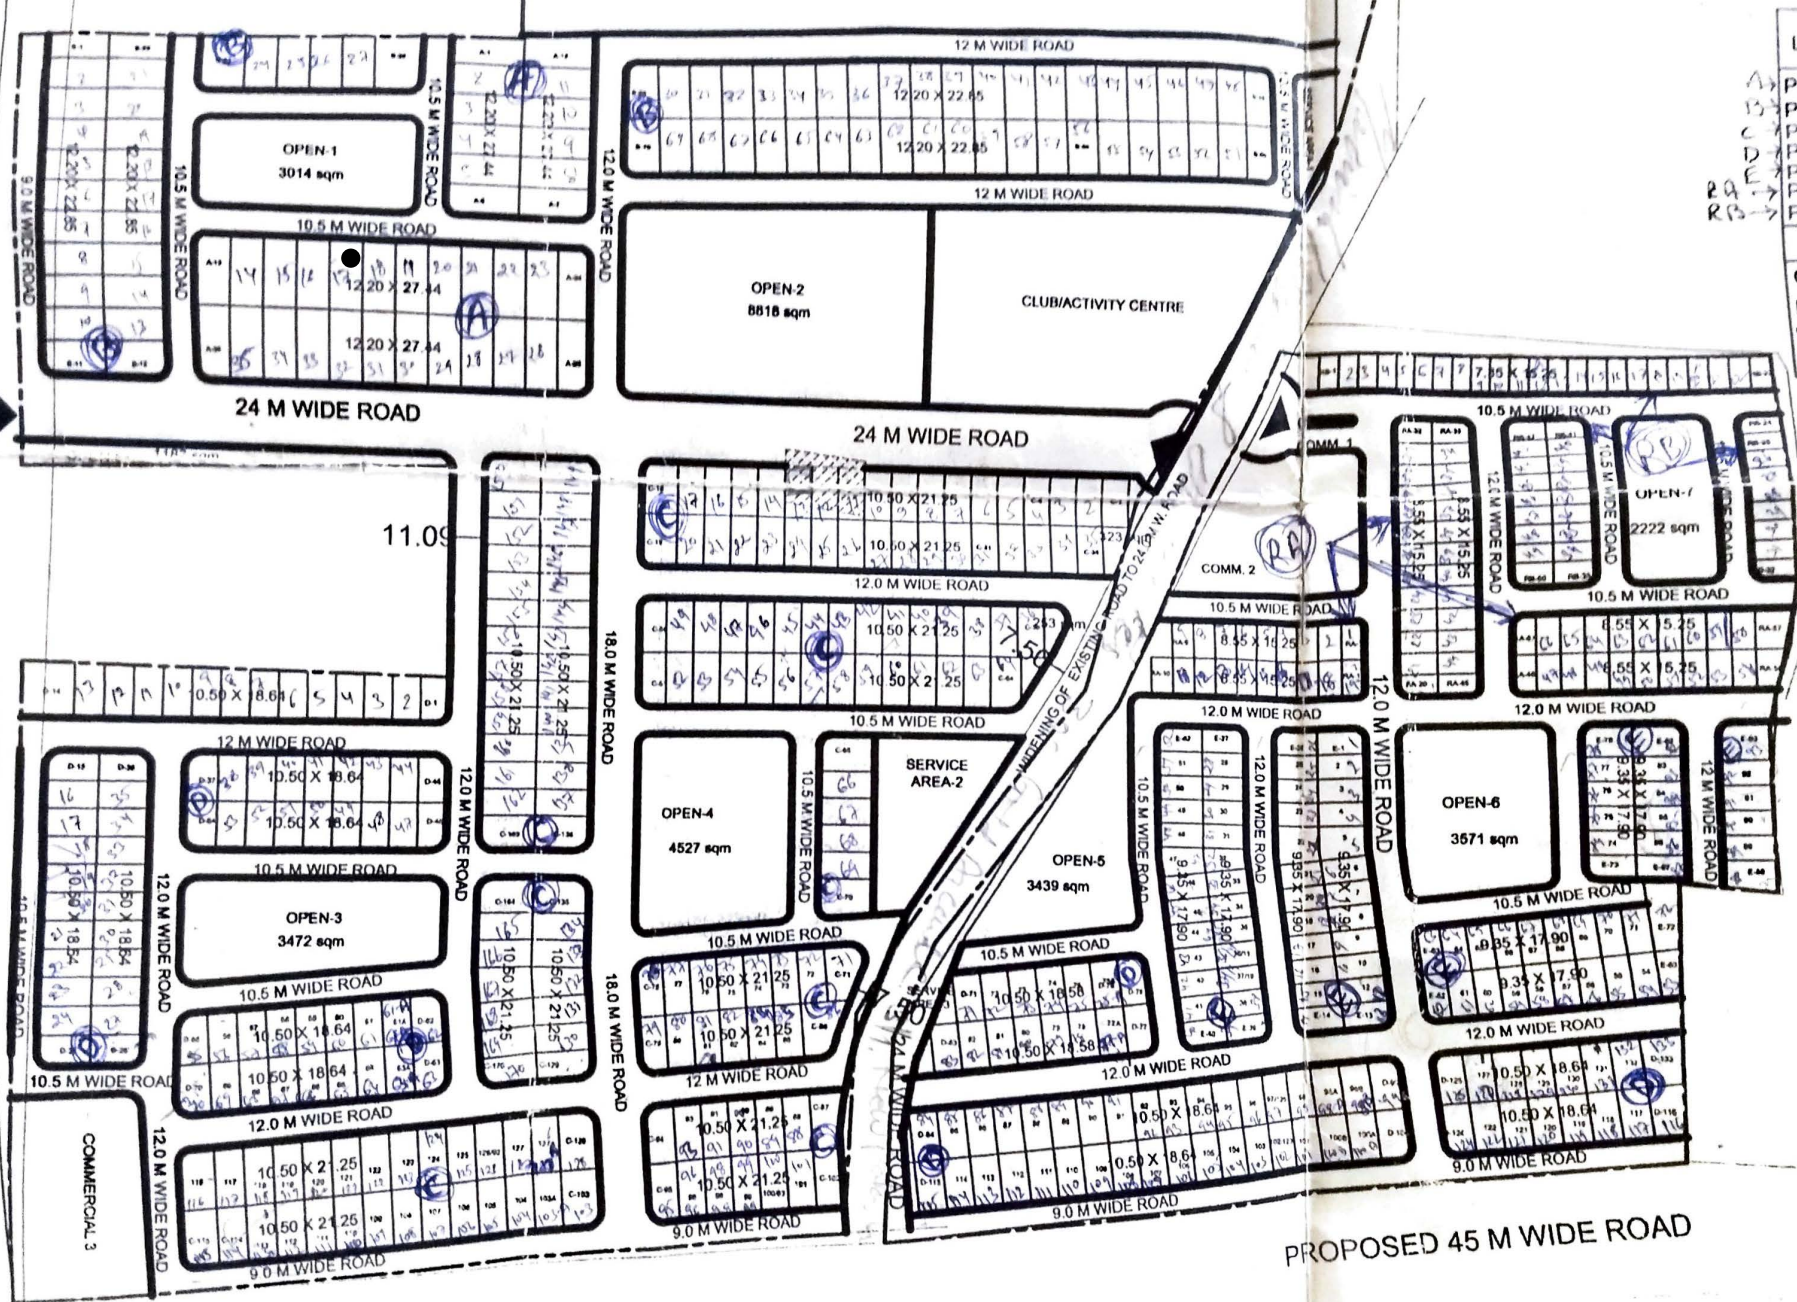

LAND USE

- A → PLOT 3600
- B → PLOT 3000
- C → PLOT 2400
- D → PLOT 2100
- E → PLOT 1800
- RA → PLOT 1400
- RB → PLOT 1200

OPEN ROAD COMMER. CONV. S

PROPOSED 45 M WIDE ROAD

LAY