



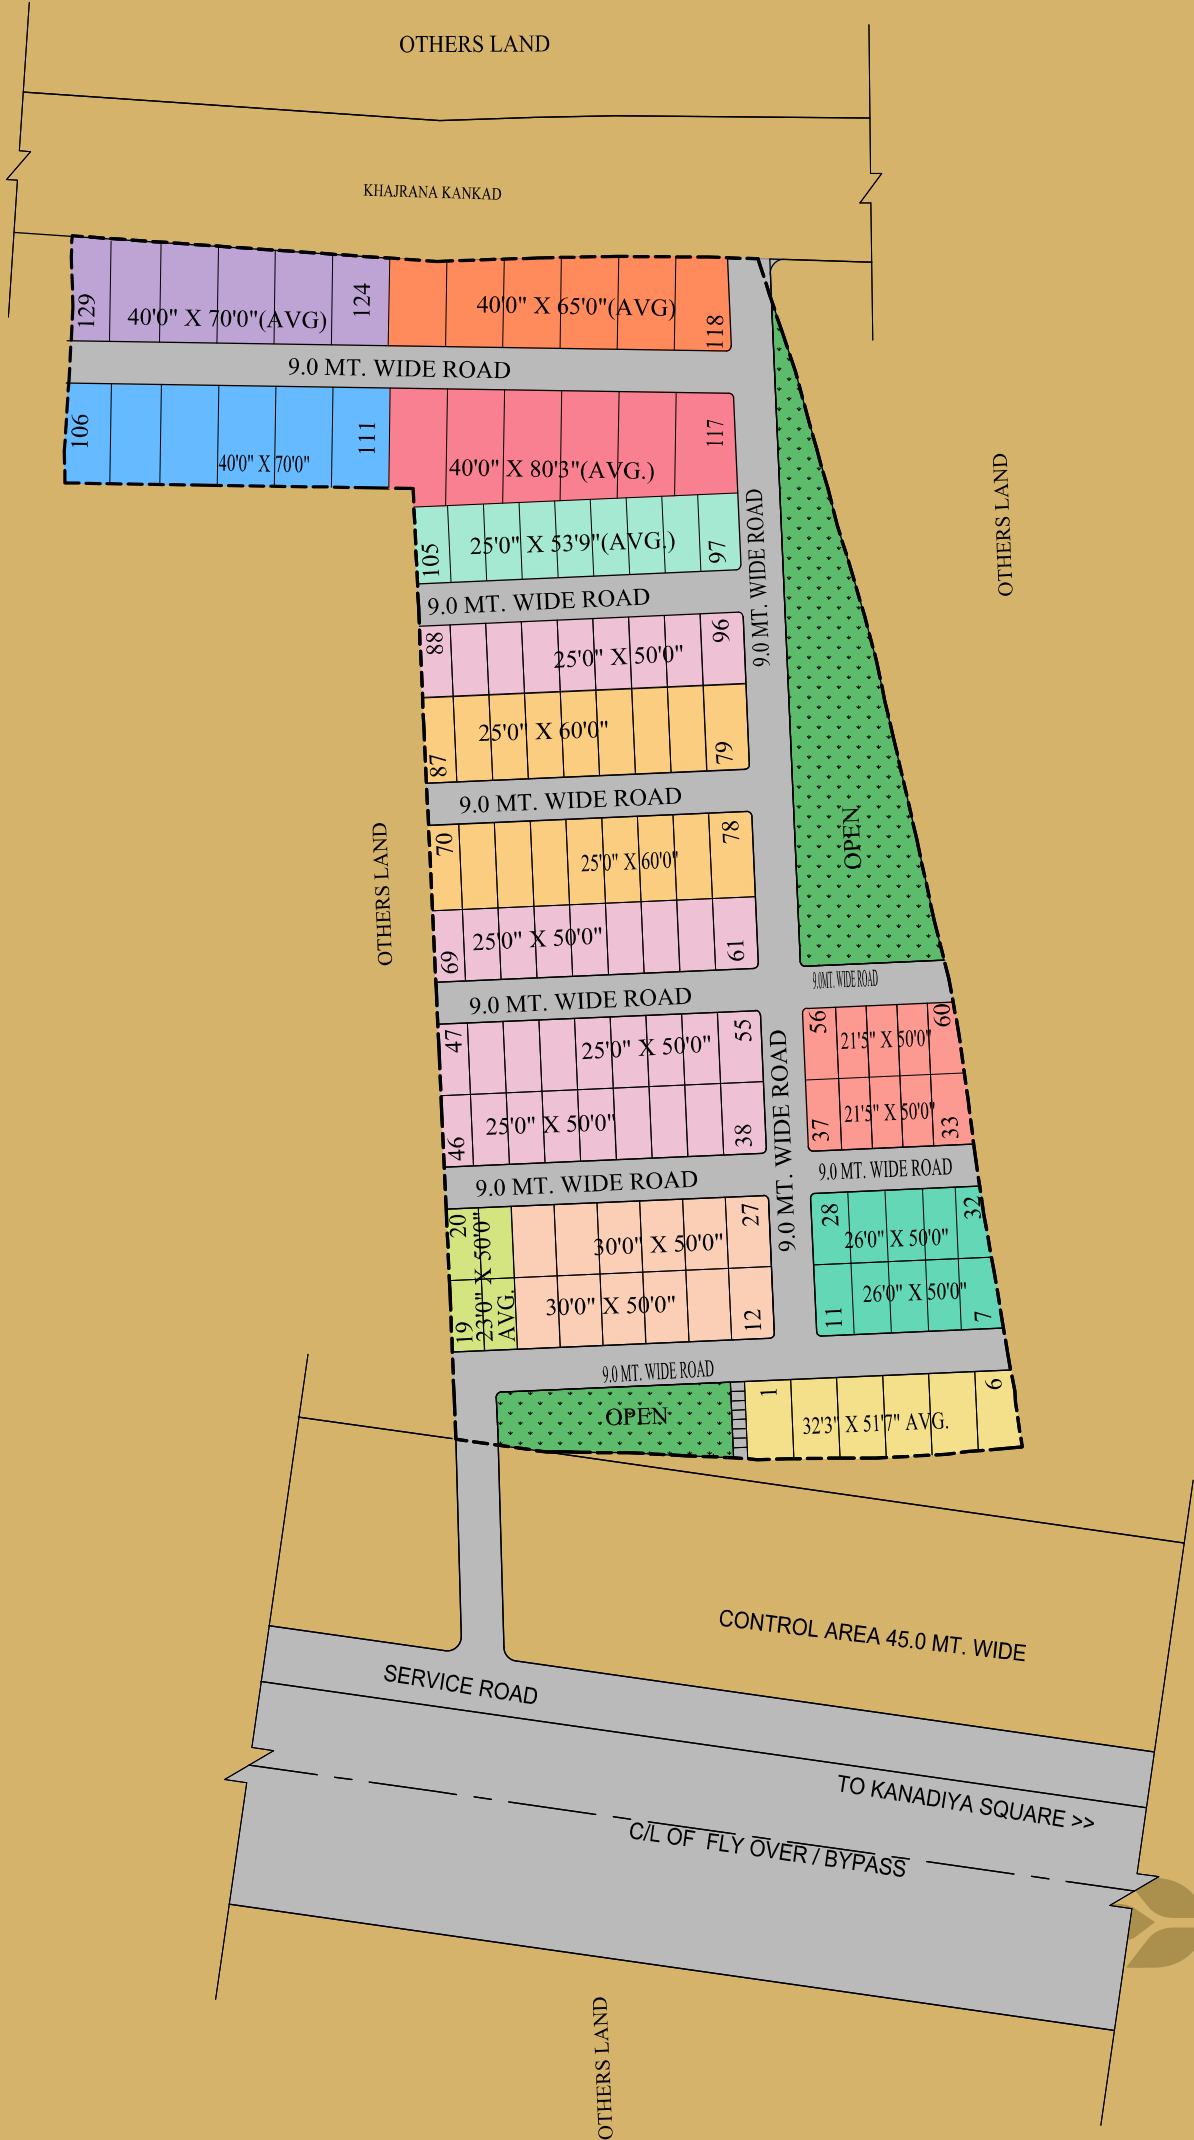

OSCAR PRIDE

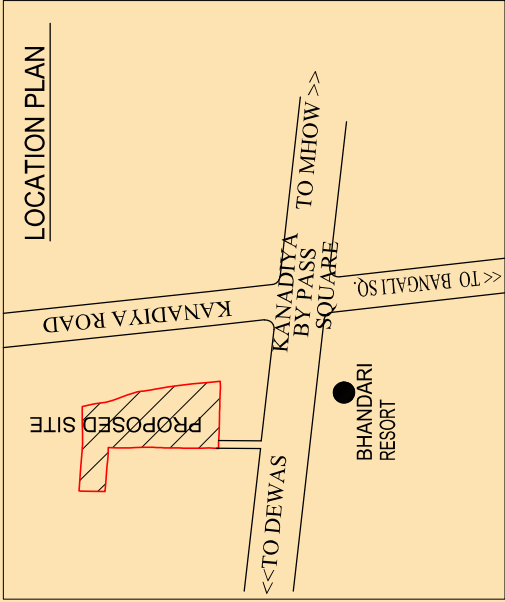

Plot Size in Ft.	Plot Area in Sq. Ft.	Plot Nos.
40' X 80'3" AVG.	3210	112 to 117 (Total 06 Nos.)
40' X 70'0" AVG.	2800	124 to 129 (Total 06 Nos.)
40' X 70'0"	2800	106 to 111 (Total 06 Nos.)
40' X 65'0" AVG.	2600	118 to 123 (Total 06 Nos.)
32'3" X 51'7" AVG.	1664	1 to 6 (Total 06 Nos.)
30' X 50'	1500	12 to 17 & 22 to 27 (Total 12 Nos.)
25' X 60'	1496	70 to 87 (Total 18 Nos.)
25' X 53'9" AVG.	1345	97 to 105 (Total 09 Nos.)
26' X 50'	1300	07 to 11 & 28 to 32 (Total 10 Nos.)
25' X 50'0"	1250	38 to 55, 61 to 69 & 88 to 96 (Total 36 Nos.)
23' X 50'0" AVG.	1150	18 to 21 (Total 04 Nos.)
21'5" X 50'0"	1070	33 to 37 & 56 to 60 (Total 10 Nos.)