


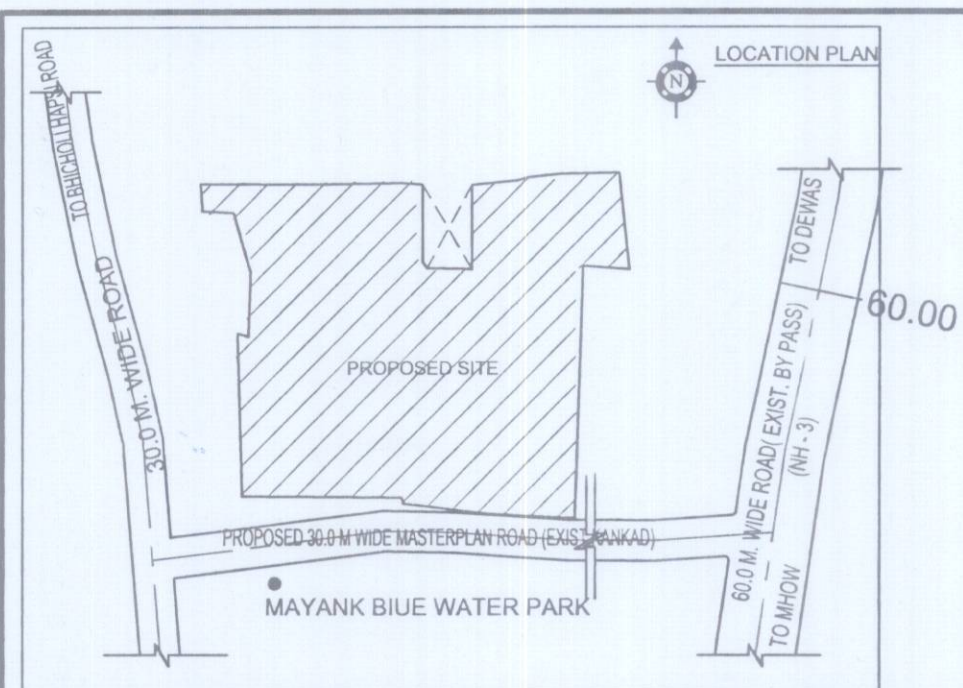


OSCAR FORT

Valid up to...30/06/2024
APPROVED
As Per Condition Given is
Memo No. INCP-7683



Assistant Director
Town & Country Planning
INDORE (M.P.)

Joint Director
Town & Country Planning
INDORE (M.P.)

शुक्ति तायड़े
उपयंत्री

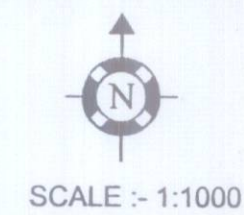

SCALE :- 1:1000

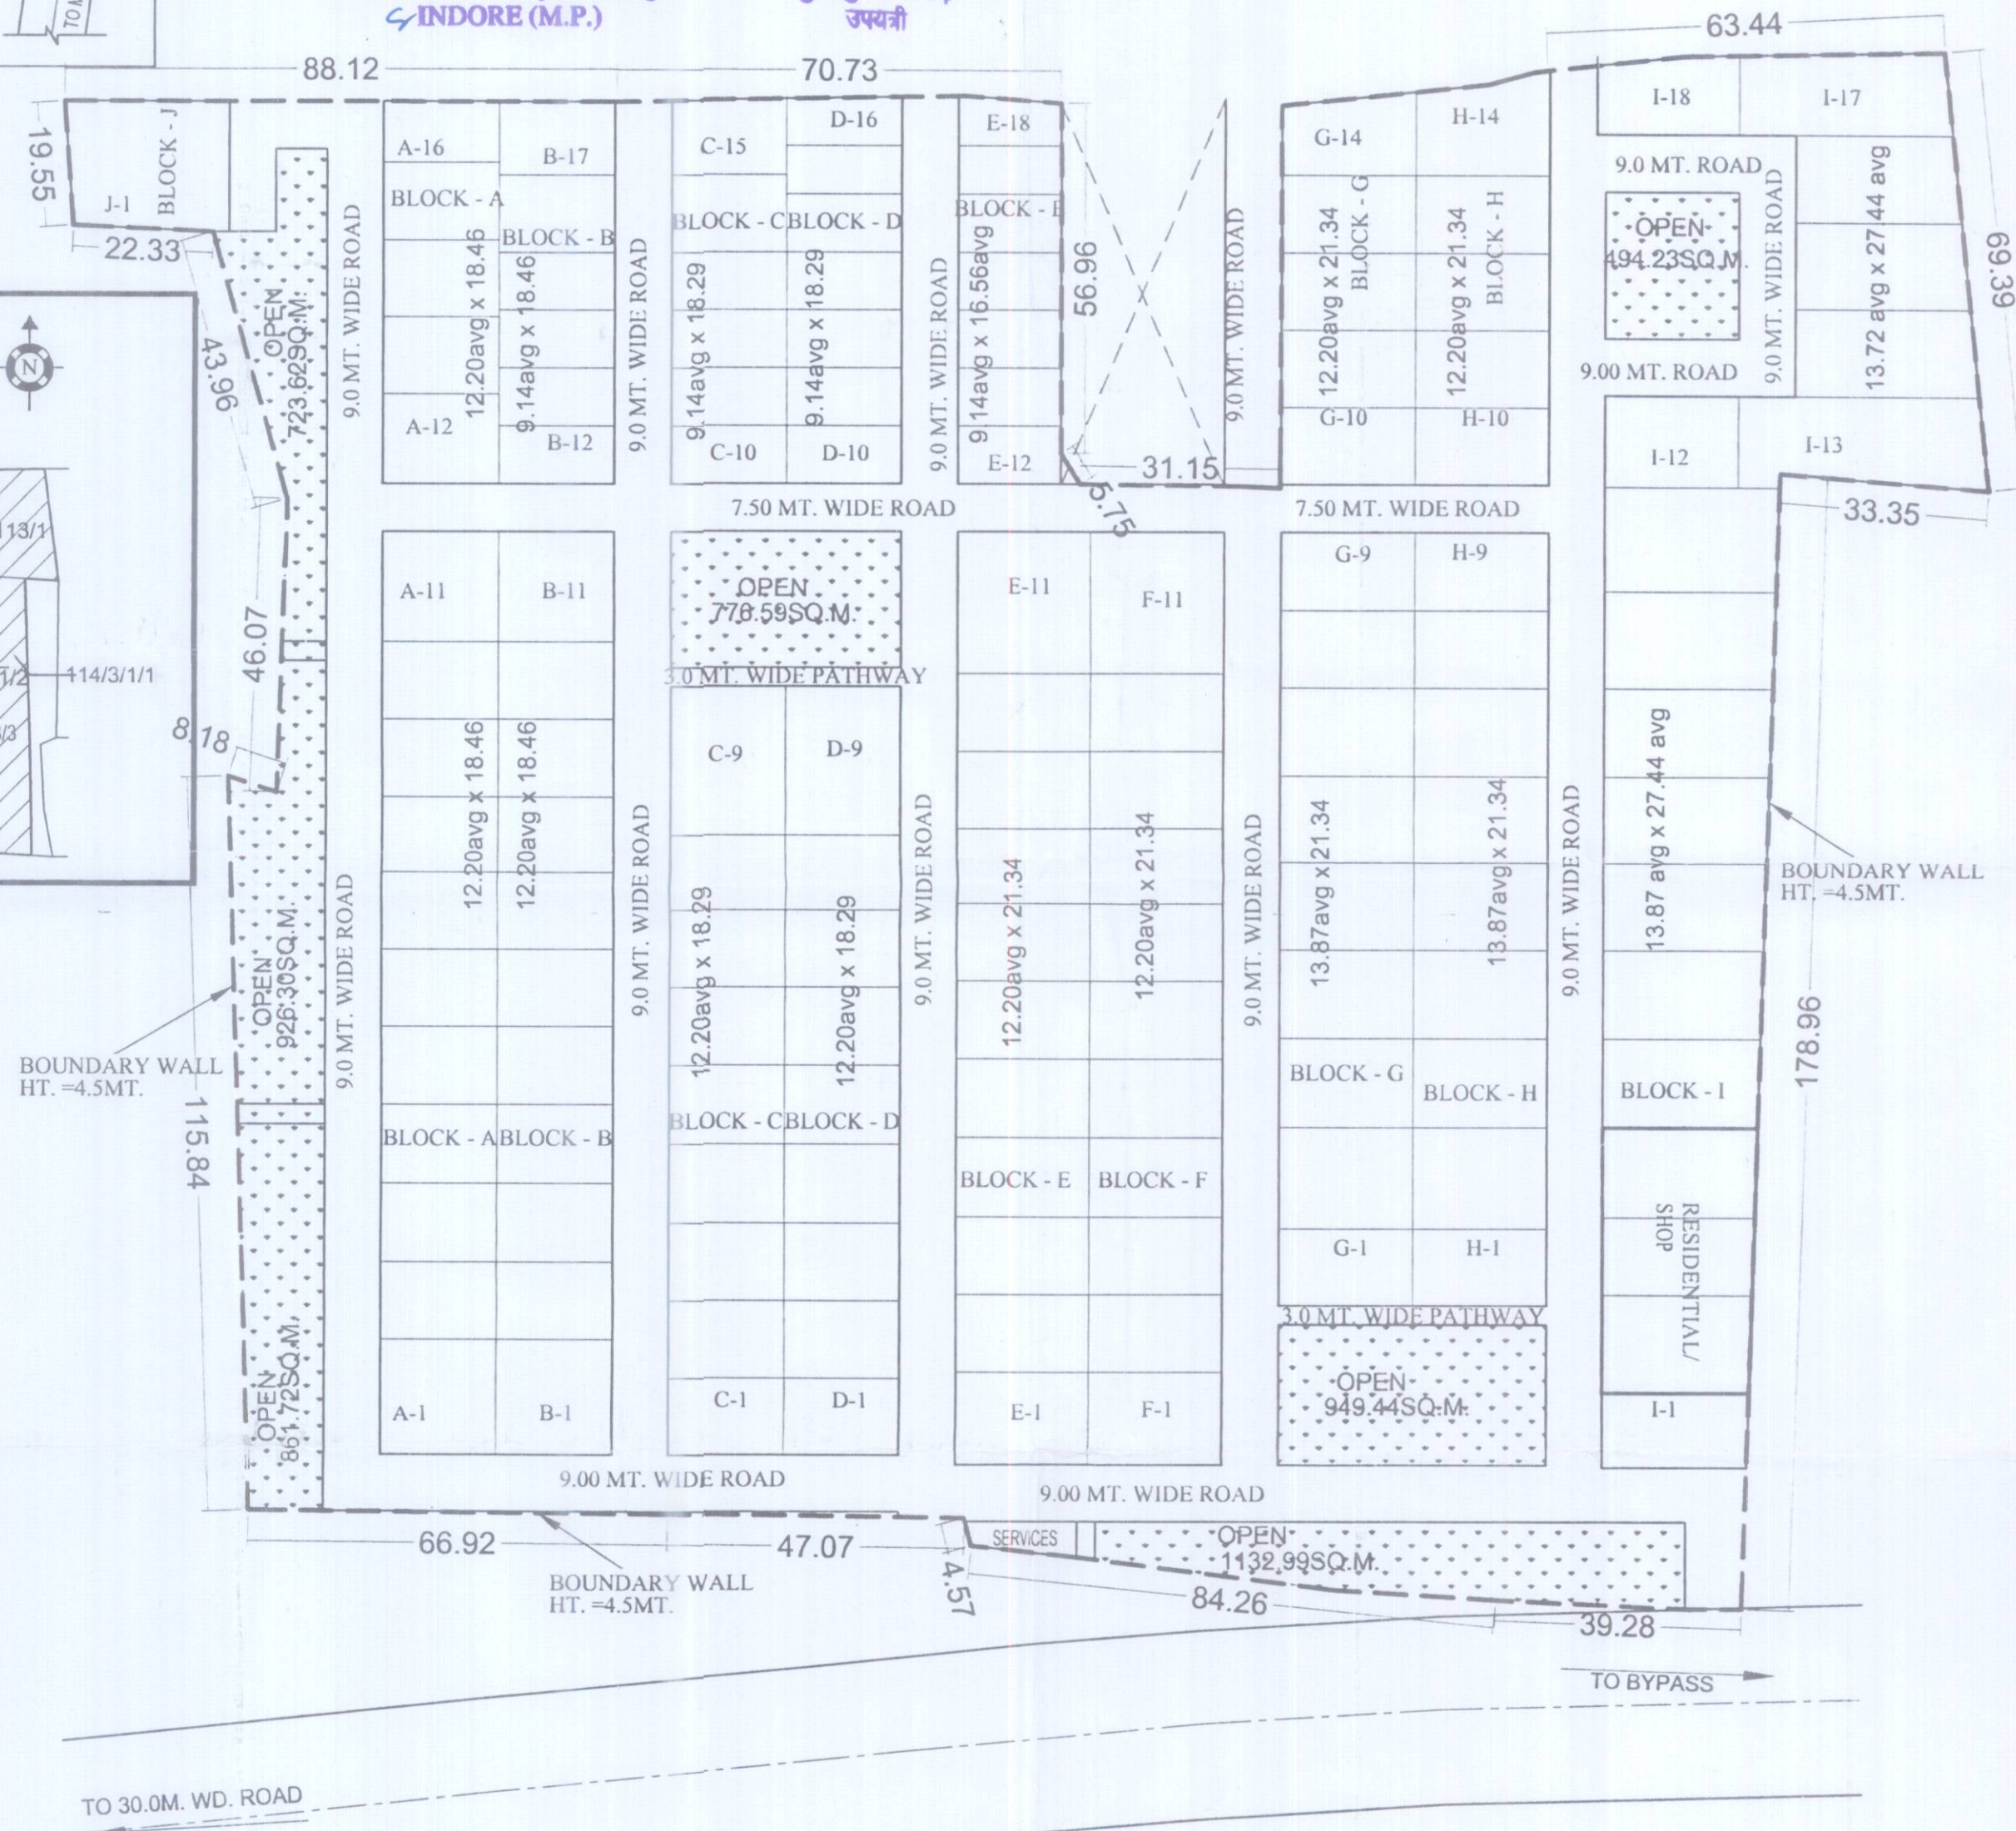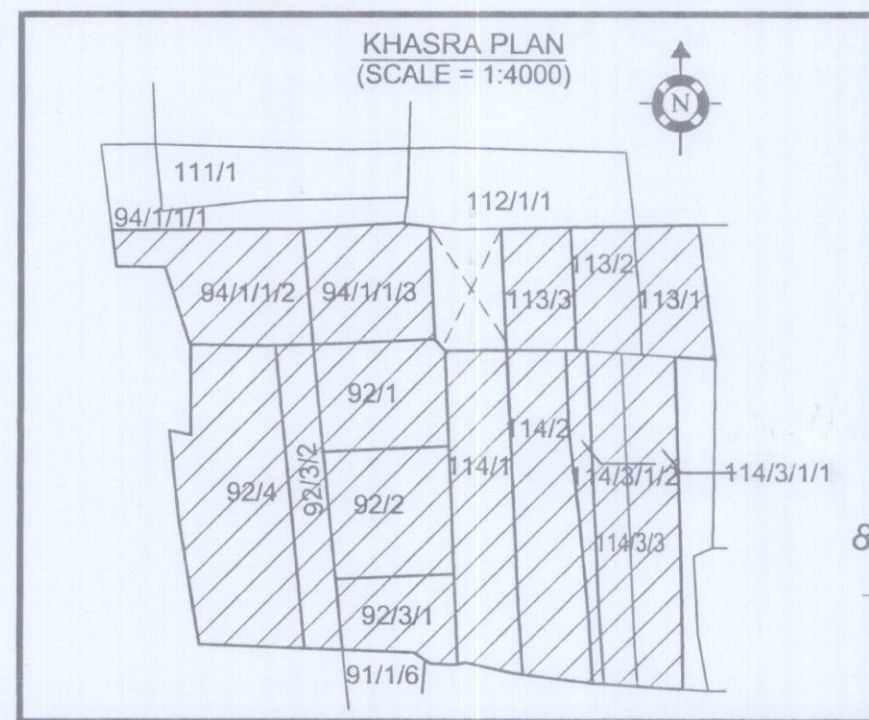

PROPOSED LAYOUT PLAN OF RESIDENTIAL COLONY BEARING KH.NO.92/1, 92/2, 92/3/1, 94/1/1/3, 113/3, 114/1, 114/2, 114/3/1/2, 92/3/2, 94/1/1/2, 92/4, 113/1, 113/2, 114/3/3 & 114/3/1/1 AT VILLAGE BHICHOLI HAPSI TEH. & DIST. INDORE.

OWNERS NAMES :-

NAME	KHASARA NO.	AREA
SHUBHAM FOUNDATION	92/1	0.445 hect.
TARFE AUTHORISED SIGNATORY:-	92/2	0.324 hect.
RAVINDRA S/O SHRI BHAIKAV PRASAD SHRIVASTAVA	92/3/1	0.283 hect.
	94/1/1/3	0.405 hect.
DISHA FOUNDATION	113/3	0.211 hect.
TARFE AUTHORISED SIGNATORY:-	114/1	0.405 hect.
ANIL KUMAR S/O SHRI BADRINARAYAN GUPTA	114/2	0.539 hect.
	114/3/1/2	0.133 hect.
VEDIC FOUNDATION	92/3/2	0.283 hect.
TARFE AUTHORISED SIGNATORY:-	94/1/1/2	0.405 hect.
PIYUSH S/O SHRI SUBHASHCHANDRA KHADELWAL	92/4	0.769 hect.
ADIDEV FOUNDATION	113/1	0.212 hect.
TARFE AUTHORISED SIGNATORY:-	113/2	0.211 hect.
NARENDRA S/O SHRI JAINARAYAN AGRAWAL	114/3/3	0.401 hect.
	114/3/1/1	0.272 hect.

TOTAL LAND AREA 5.298 hect.

AREA STATMENT

1	TOTAL LAND AREA	52980.00 SQ. M.	100%
2	PROPOSED PLOT AREA	35454.48 SQ. M.	66.92%
3	RESIDENTIAL/ SHOP AREA	1000.00 SQ. M.	1.89%
4	OPEN AREA	5335.09 SQ. M.	10.07%
5	SERVICE AREA	529.80 SQ. M.	1.00%
6	ROAD AREA	10660.63 SQ. M.	20.12%

Total No. of Plots = 140

NOTE :- SHELTER TAX FOR INFORMAL SECTOR WILL BE DEPOSITED BY CLIENT AT THE TIME OF DEVELOPMENT PERMISSION.

For Shubham Foundation
Trustee/Authorised Signatory
SHUBHAM FOUNDATION

For Disha Foundation
Trustee/Authorised Signatory
DISHA FOUNDATION

For Vedic Foundation
Trustee/Authorised Signatory
VEDIC FOUNDATION

For Adidev Foundation
Trustee/Authorised Signatory
ADIDEV FOUNDATION

GOVIND SINGH SOLANKI
TOWN PLANNER & CIVIL ENGG.
LICENSE NO. 288/TNCP/16
INDORE, M.P.
CONTACT NO. 9826133131

map prepared on basis of all legal & site information given by client